


DICKERSON SURVEYING LLC

500 Court Street P.O. Box 112
Appomattox, Virginia 24522
434-352-8560
Michael Ray Gain
Land Surveyor

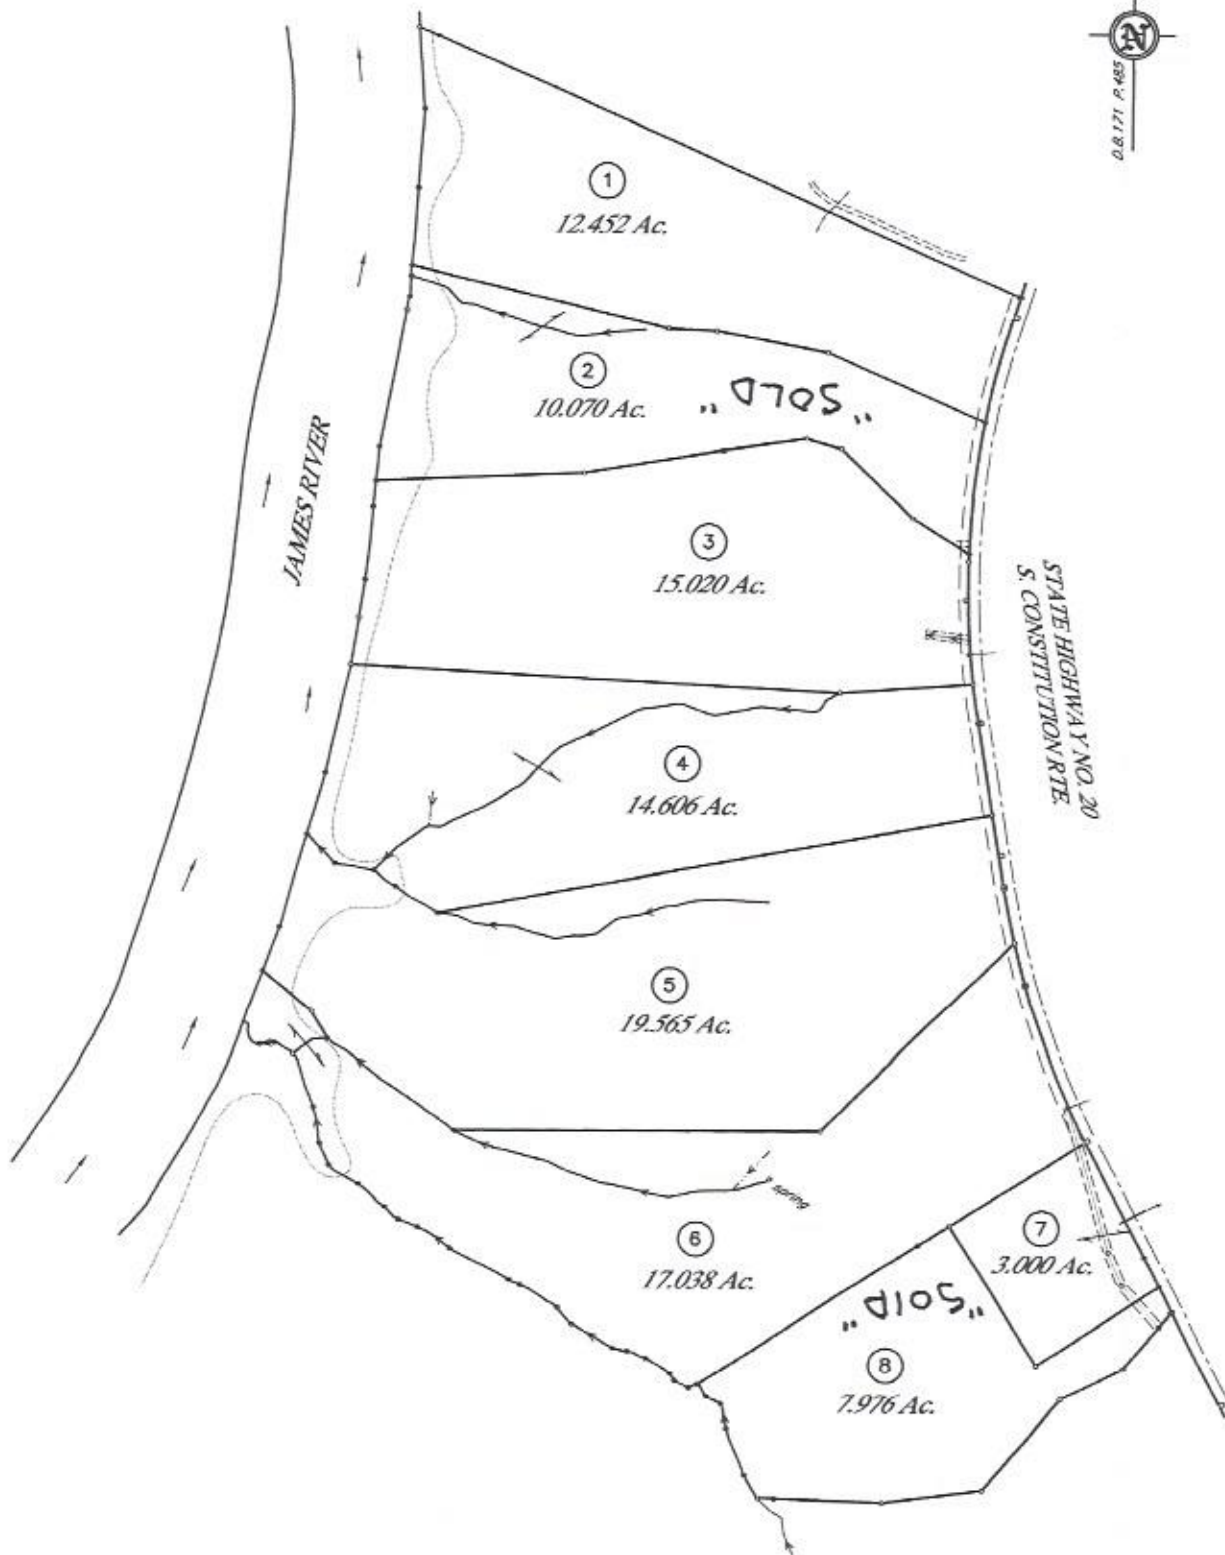

DICKERSON SURVEYING LLC

500 Court Street, B.O. Box 112
Appomattox, Virginia 24522
834-352-6560
Michael Ray, C.E.
Land Surveyor

N37°-46'-25"

JAMES RIVER

①
12.452 Ac.

②
10.070 Ac.

③
15.020 Ac.

④
14.606 Ac.

⑤
19.565 Ac.

⑥
17.038 Ac.

⑦
3.000 Ac.

⑧
7.976 Ac.

STATE HIGHWAY NO. 30
S. CONSOLIDATION RTE

SCOTTSVILLE

1005

1010 SOLD



N37°-46'